

These drawings are not to be used for any other project without the written consent of Reynoso & Reynoso. The drawings are the property of Reynoso & Reynoso and shall remain the property of Reynoso & Reynoso. No part of these drawings may be reproduced, stored in a retrieval system, or transmitted in any form or by any means, electronic, mechanical, photocopying, recording, or by any information storage and retrieval system, without the prior written permission of Reynoso & Reynoso.

CLIENT:
NEW RESIDENCE
SHELF / CENTER
RESIDENT: C.A.


LOCATION:
SHELF / CENTER
RESIDENT: C.A.

DRAWING TITLE:
FLOOR PLANS

PROJECT NO.: 2006
PHASE:
DATE: 1/4" = 1'-0"
SCALE:
DRAWN BY:
REVISIONS:

NO.	DATE	DESCRIPTION
1		
2		
3		
4		
5		

SHEET NUMBER:

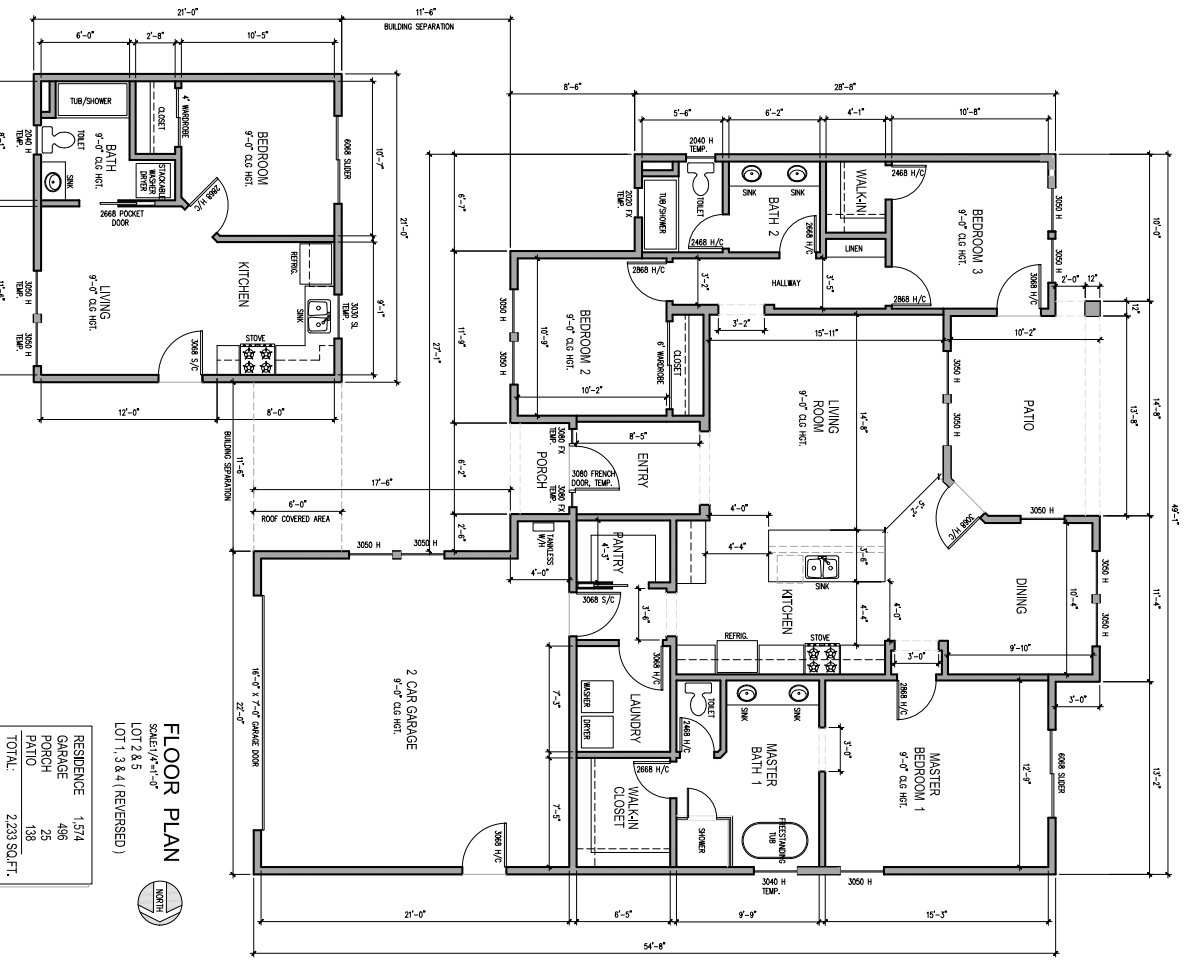


FLOOR PLAN
SCALE: 1/4" = 1'-0"
LOT 2 & 5
LOT 1, 3 & 4 (REVERSED)

RESIDENCE	1,574
GARAGE	498
PORCH	23
PATIO	133
TOTAL:	2,233 SQ. FT.


ADU FLOOR PLAN
SCALE: 1/4" = 1'-0"
LOT 2
LOT 1, 3 & 4 (REVERSED)
441 SQ. FT.

WALL LEGEND


[Line Style]	INTERIOR WALLS
[Line Style]	2X6 WALL STUDS @ 16" O.C.
[Line Style]	W/1/2" CEMENT BOARD @ INTERIOR WALLS
[Line Style]	NOTE: ALL PLUMBING WALLS TO BE 2X6 @

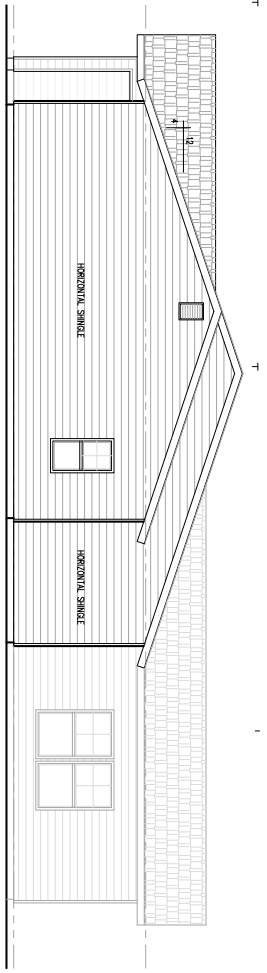


SOUTH (SIDE) ELEVATION
SCALE: 1/4"=1'-0"

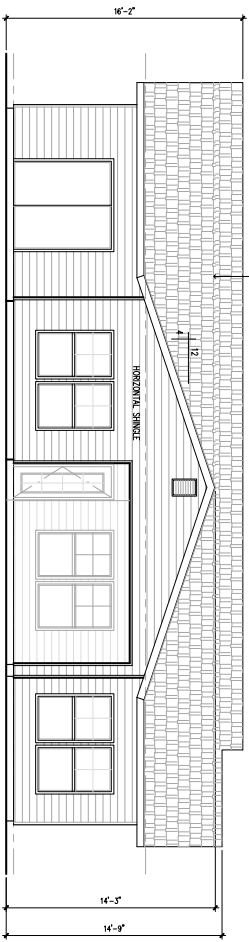

WEST (REAR) ELEVATION
SCALE: 1/4"=1'-0"

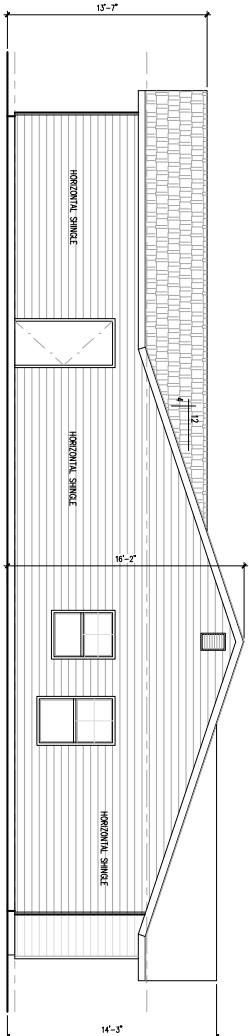

NORTH (SIDE) ELEVATION
SCALE: 1/4"=1'-0"

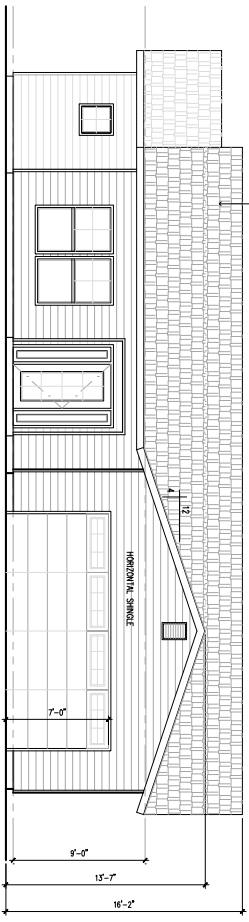


EAST (FRONT) ELEVATION
SCALE: 1/4"=1'-0"

REYNOSO
design studio
17832 E. EDNA PLACE
Covina, CA 91722
714.261.8800
design@reynoso.com
ReynosoDesignStudio@gmail.com


This drawing set has been prepared by the architect for the purpose of illustrating the design of the building. It is not to be used for construction without the approval of the architect. The architect is not responsible for any errors or omissions in this drawing set. The architect is not responsible for any construction methods or materials not shown in this drawing set. The architect is not responsible for any construction methods or materials not shown in this drawing set.

CLIENT:
NEW RESIDENCE
SHEEL / CARTER
RESIDENCE, CA
LOCATION:
SHEEL / CARTER
RESIDENCE, CA
DRAWING TITLE:
ELEVATIONS


PROJECT NO.: 2586
PHASE:
DATE:
SCALE: 1/4" = 1'-0"
DRAWN BY: [Signature]
REVISIONS:
[Table with 3 columns: No., Description, Date]
SHEET NUMBER:

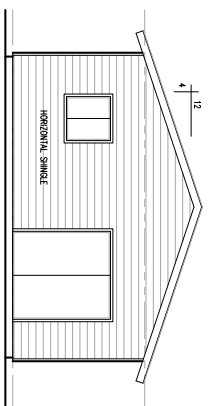


WEST (REAR) ELEVATION
SCALE: 1/4" = 1'-0"

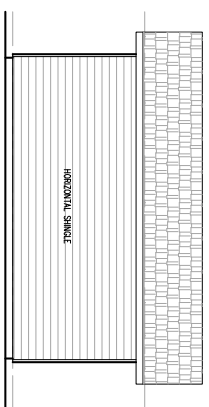

SOUTH (SIDE) ELEVATION
SCALE: 1/4" = 1'-0"

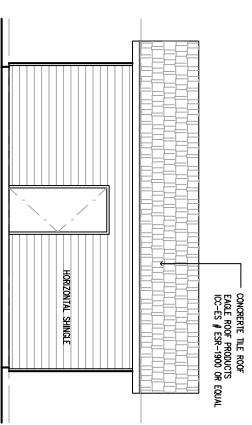

NORTH (SIDE) ELEVATION
SCALE: 1/4" = 1'-0"

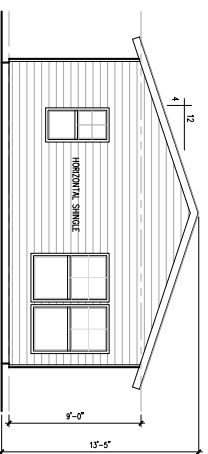

EAST (FRONT) ELEVATION
SCALE: 1/4" = 1'-0"

ADU ELEVATIONS



STREET ELEVATION
SCALE: 1/4" = 1'-0"

CLIENT:
NEW RESIDENCE
SHEEL / CHEN
KINGSBEE, CA

LOCATION:
SHEEL / CHEN
KINGSBEE, CA

DRAWING TITLE:
ADU ELEVATIONS

PROJECT NO.: 2586

PHASE:

DATE:


SCALE: 1/4" = 1'-0"

DRAWN BY:

REVISIONS:

SHEET NUMBER:

THIS DRAWING IS UNLESS OTHERWISE SPECIFIED TO BE THE PROPERTY OF REYNOSO DESIGN STUDIO. IT IS TO BE USED ONLY FOR THE PROJECT AND SITE SPECIFICALLY IDENTIFIED HEREON. IT IS NOT TO BE REPRODUCED, COPIED, OR TRANSMITTED IN ANY FORM OR BY ANY MEANS, ELECTRONIC OR MECHANICAL, INCLUDING PHOTOCOPYING, RECORDING, OR BY ANY INFORMATION STORAGE AND RETRIEVAL SYSTEM, WITHOUT THE WRITTEN PERMISSION OF REYNOSO DESIGN STUDIO.

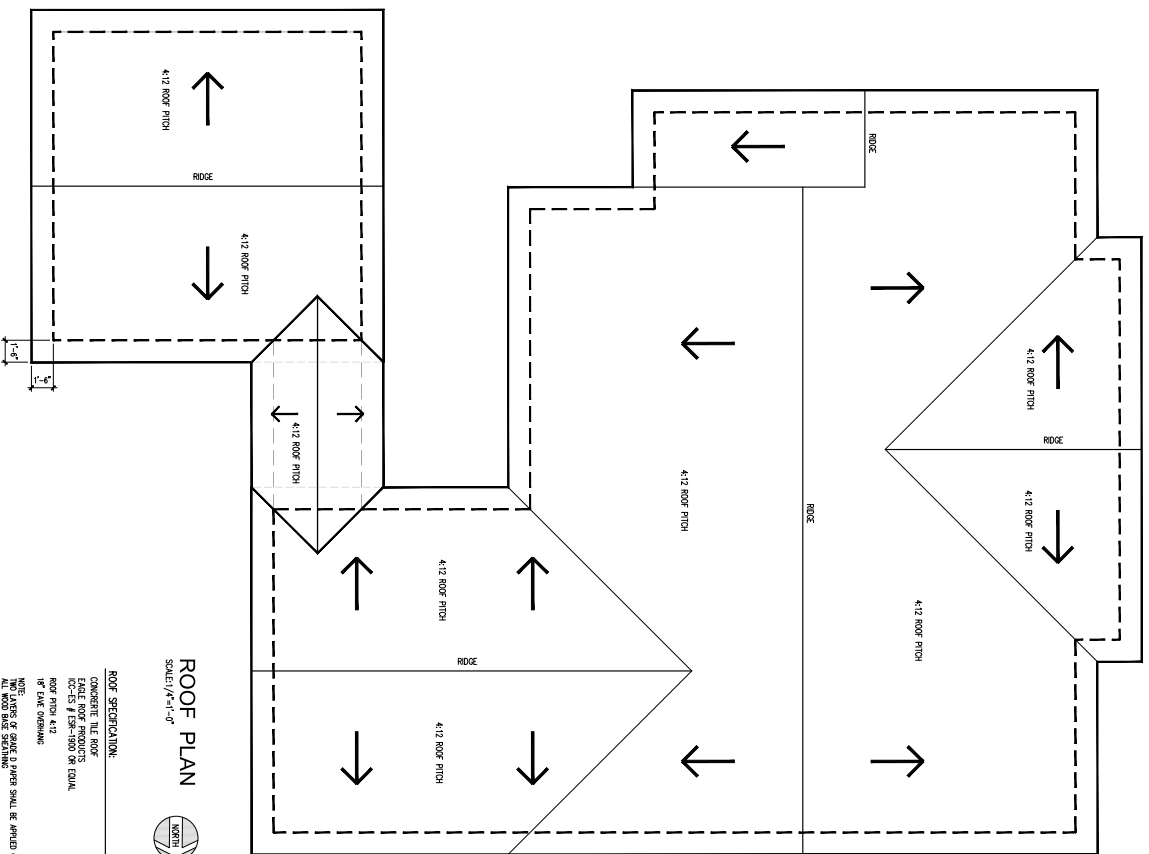

ROOF PLAN
SCALE: 1/4" = 1'-0"



ROOF SPECIFICATION:
CONCRETE TILE ROOF
10:12S FLSH-1800 OR EQUAL
ROOF PITCH 4:12
1" FIVE OVERNINE

NOTE:
NO LAYERS OF GRADE IN PAPER SHALL BE APPLIED OVER
ALL ROOF SURF DRAWING.

PROJECT NO:	2586
PHASE:	
DATE:	1/22 = 1'-0"
SCALE:	1/4" = 1'-0"
DRAWN BY:	0
REVISIONS:	
NO.	DESCRIPTION
1	
2	
3	
4	
5	
SHEET NUMBER:	