




1 EAST ELEVATION
1607.128

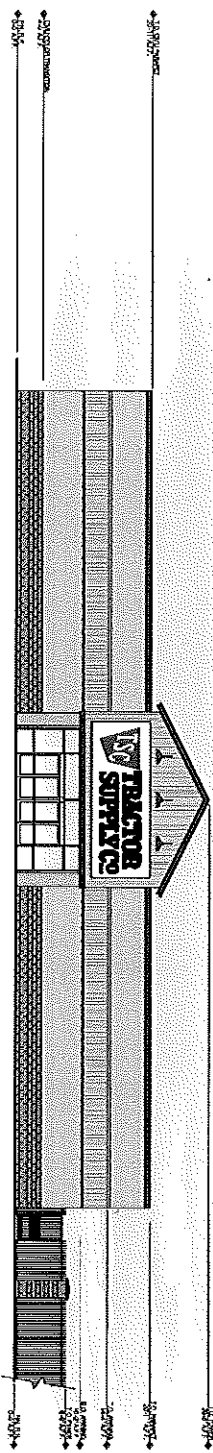

2 NORTH ELEVATION
1607.128

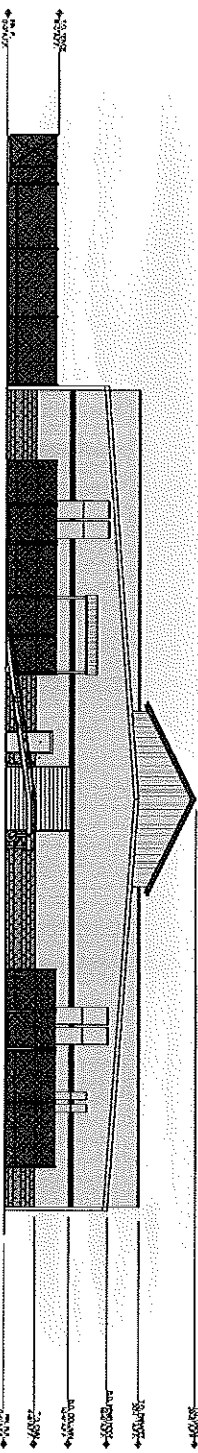

3 SOUTH ELEVATION
1607.128

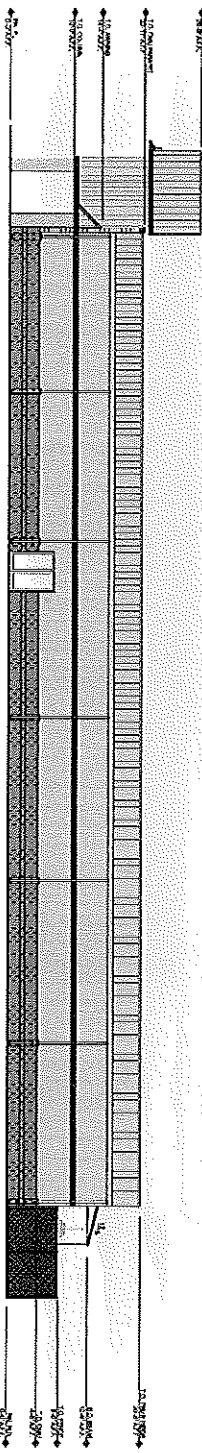

4 WEST ELEVATION
1607.128



5 TRASH ENCLOSURE
1607.128

- FINISHING POINT SCHEDULE**
- THE EXTERIOR WALLS SHALL BE FINISHED WITH CONCRETE BLOCK.
 - WALLS ABOVE THE EXTERIOR LINE SHALL BE FINISHED WITH STUCCO.
 - THE EXTERIOR TRASH ENCLOSURE SHALL BE FINISHED WITH CONCRETE BLOCK.
 - THE EXTERIOR TRASH ENCLOSURE SHALL BE FINISHED WITH CONCRETE BLOCK.

WOODCREST COMMERCIAL
17155 VAN BUREN BLVD.
RIVERSIDE, CA 92504

H&K
SHERIDAN

EMPIRI
DESIGN
GROUP



A2.0